



HAUTALAHTI

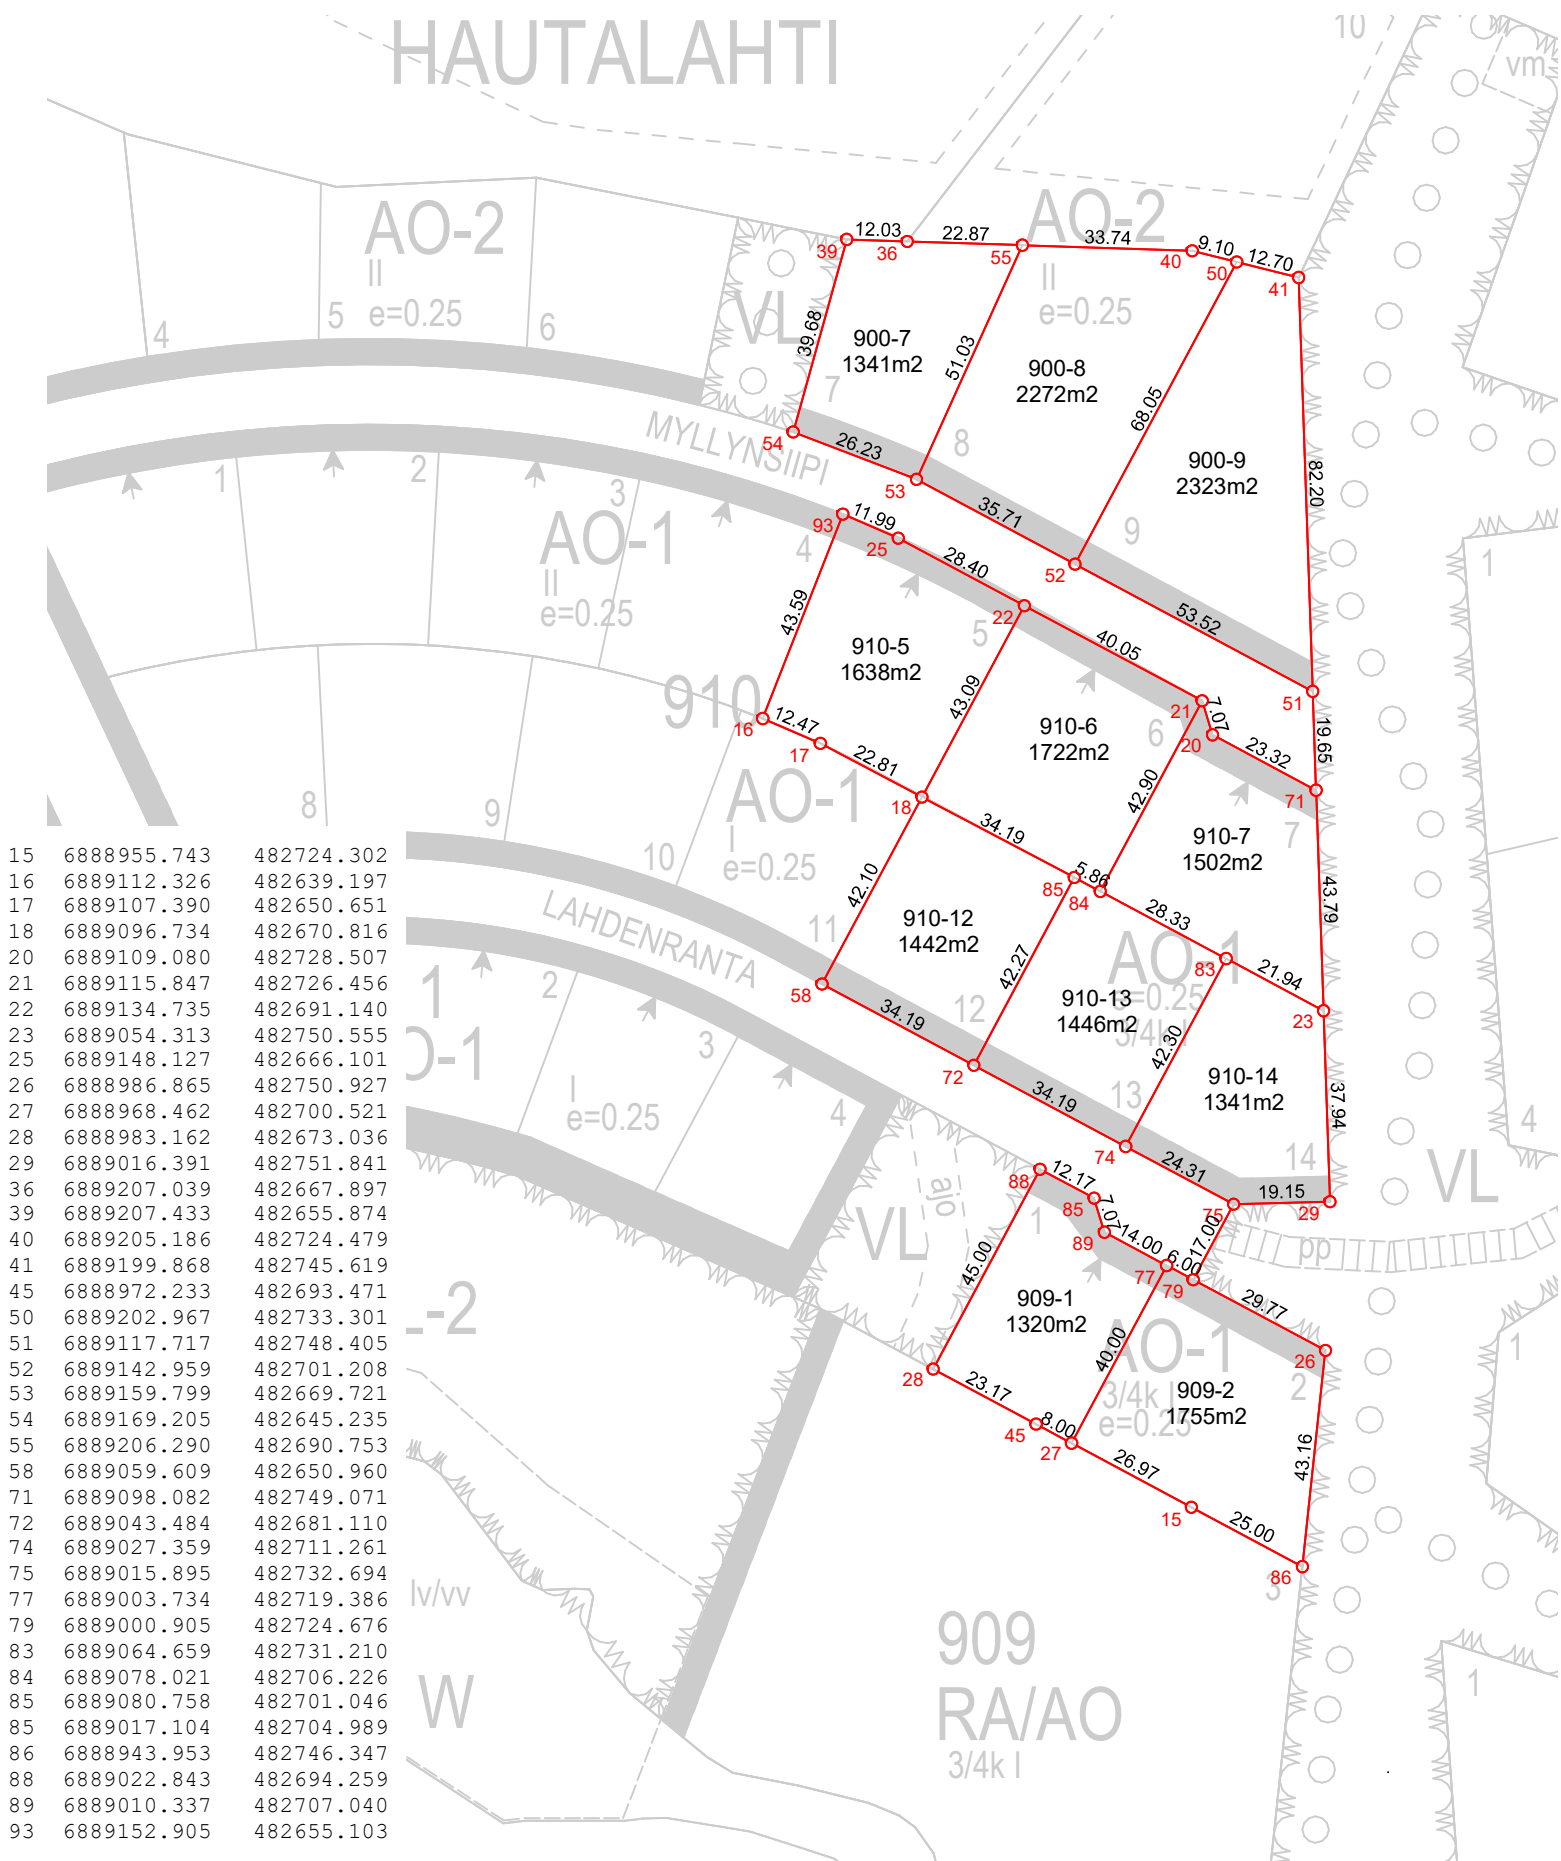

15	6888955.743	482724.302
16	6889112.326	482639.197
17	6889107.390	482650.651
18	6889096.734	482670.816
20	6889109.080	482728.507
21	6889115.847	482726.456
22	6889134.735	482691.140
23	6889054.313	482750.555
25	6889148.127	482666.101
26	6888986.865	482750.927
27	6888968.462	482700.521
28	6888983.162	482673.036
29	6889016.391	482751.841
36	6889207.039	482667.897
39	6889207.433	482655.874
40	6889205.186	482724.479
41	6889199.868	482745.619
45	6888972.233	482693.471
50	6889202.967	482733.301
51	6889117.717	482748.405
52	6889142.959	482701.208
53	6889159.799	482669.721
54	6889169.205	482645.235
55	6889206.290	482690.753
58	6889059.609	482650.960
71	6889098.082	482749.071
72	6889043.484	482681.110
74	6889027.359	482711.261
75	6889015.895	482732.694
77	6889003.734	482719.386
79	6889000.905	482724.676
83	6889064.659	482731.210
84	6889078.021	482706.226
85	6889080.758	482701.046
85	6889017.104	482704.989
86	6888943.953	482746.347
88	6889022.843	482694.259
89	6889010.337	482707.040
93	6889152.905	482655.103

MUURAMEN KUNTA

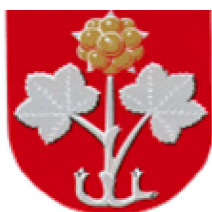

TYÖ/OSOITE
Hautalahden asemakaava
Kortteli/tontti
900-7 -9, 910-5 -7, 910-12 -14, 909-1 -2

Mittakaava 1:1500
Päiväys 12.10.2020
Koordinaattijärjestelmä ETRS-89 GK26 Muurame
Korkeusjärjestelmä N2000